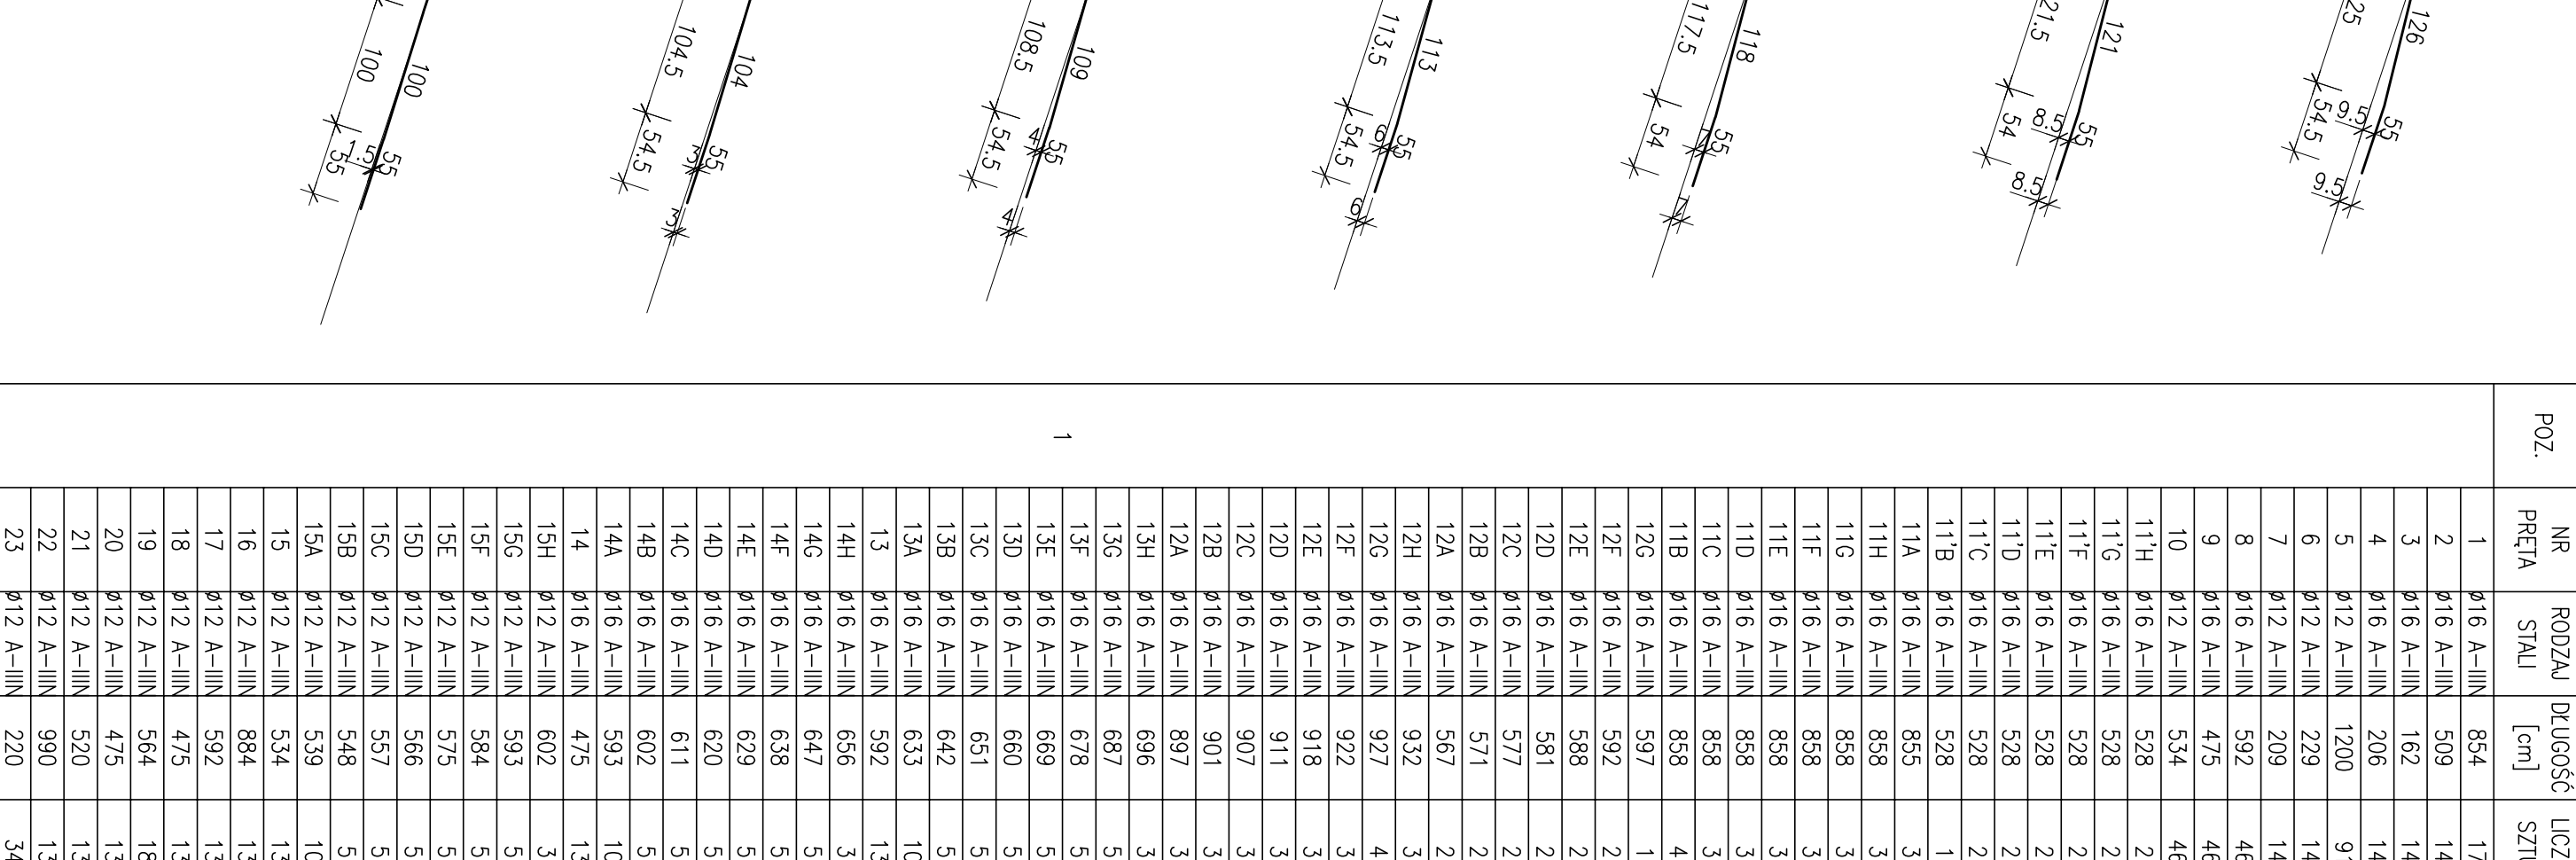
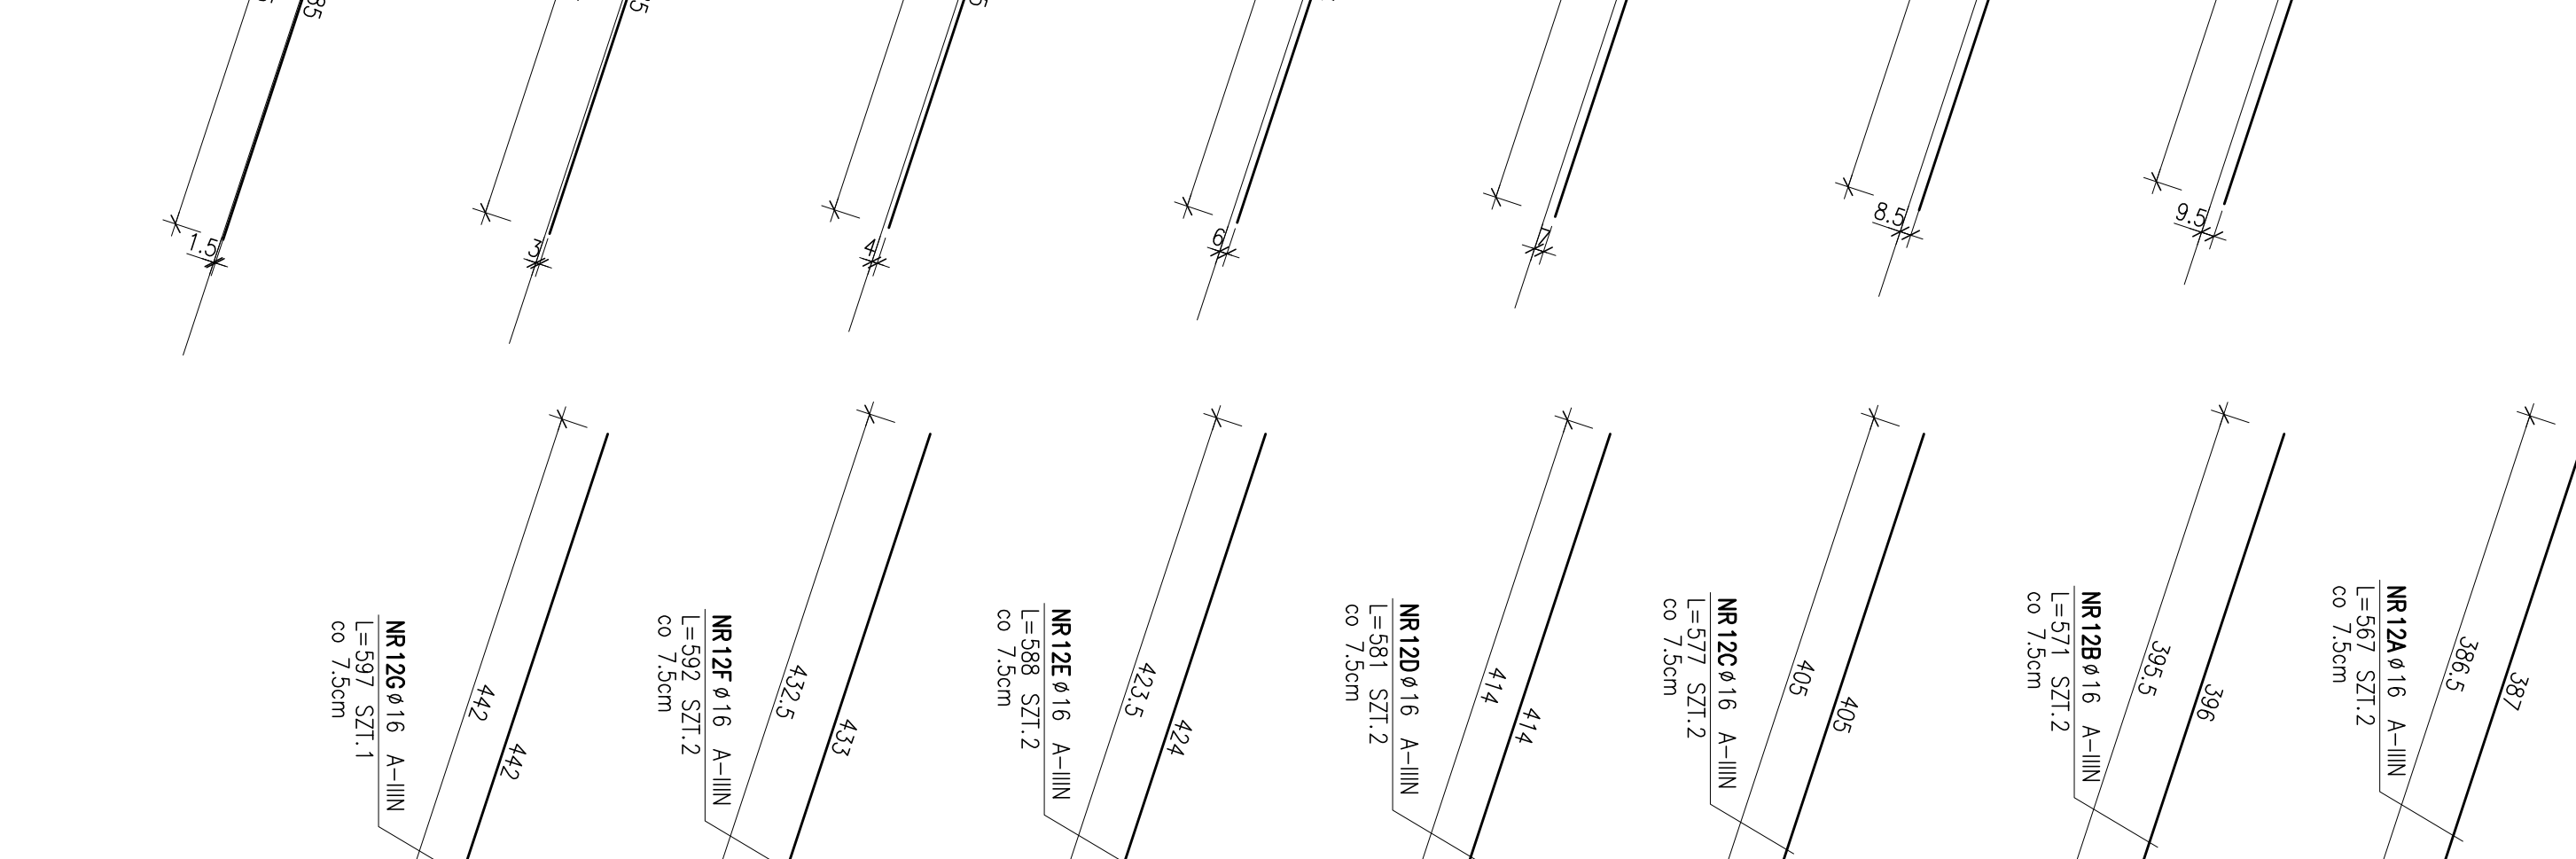
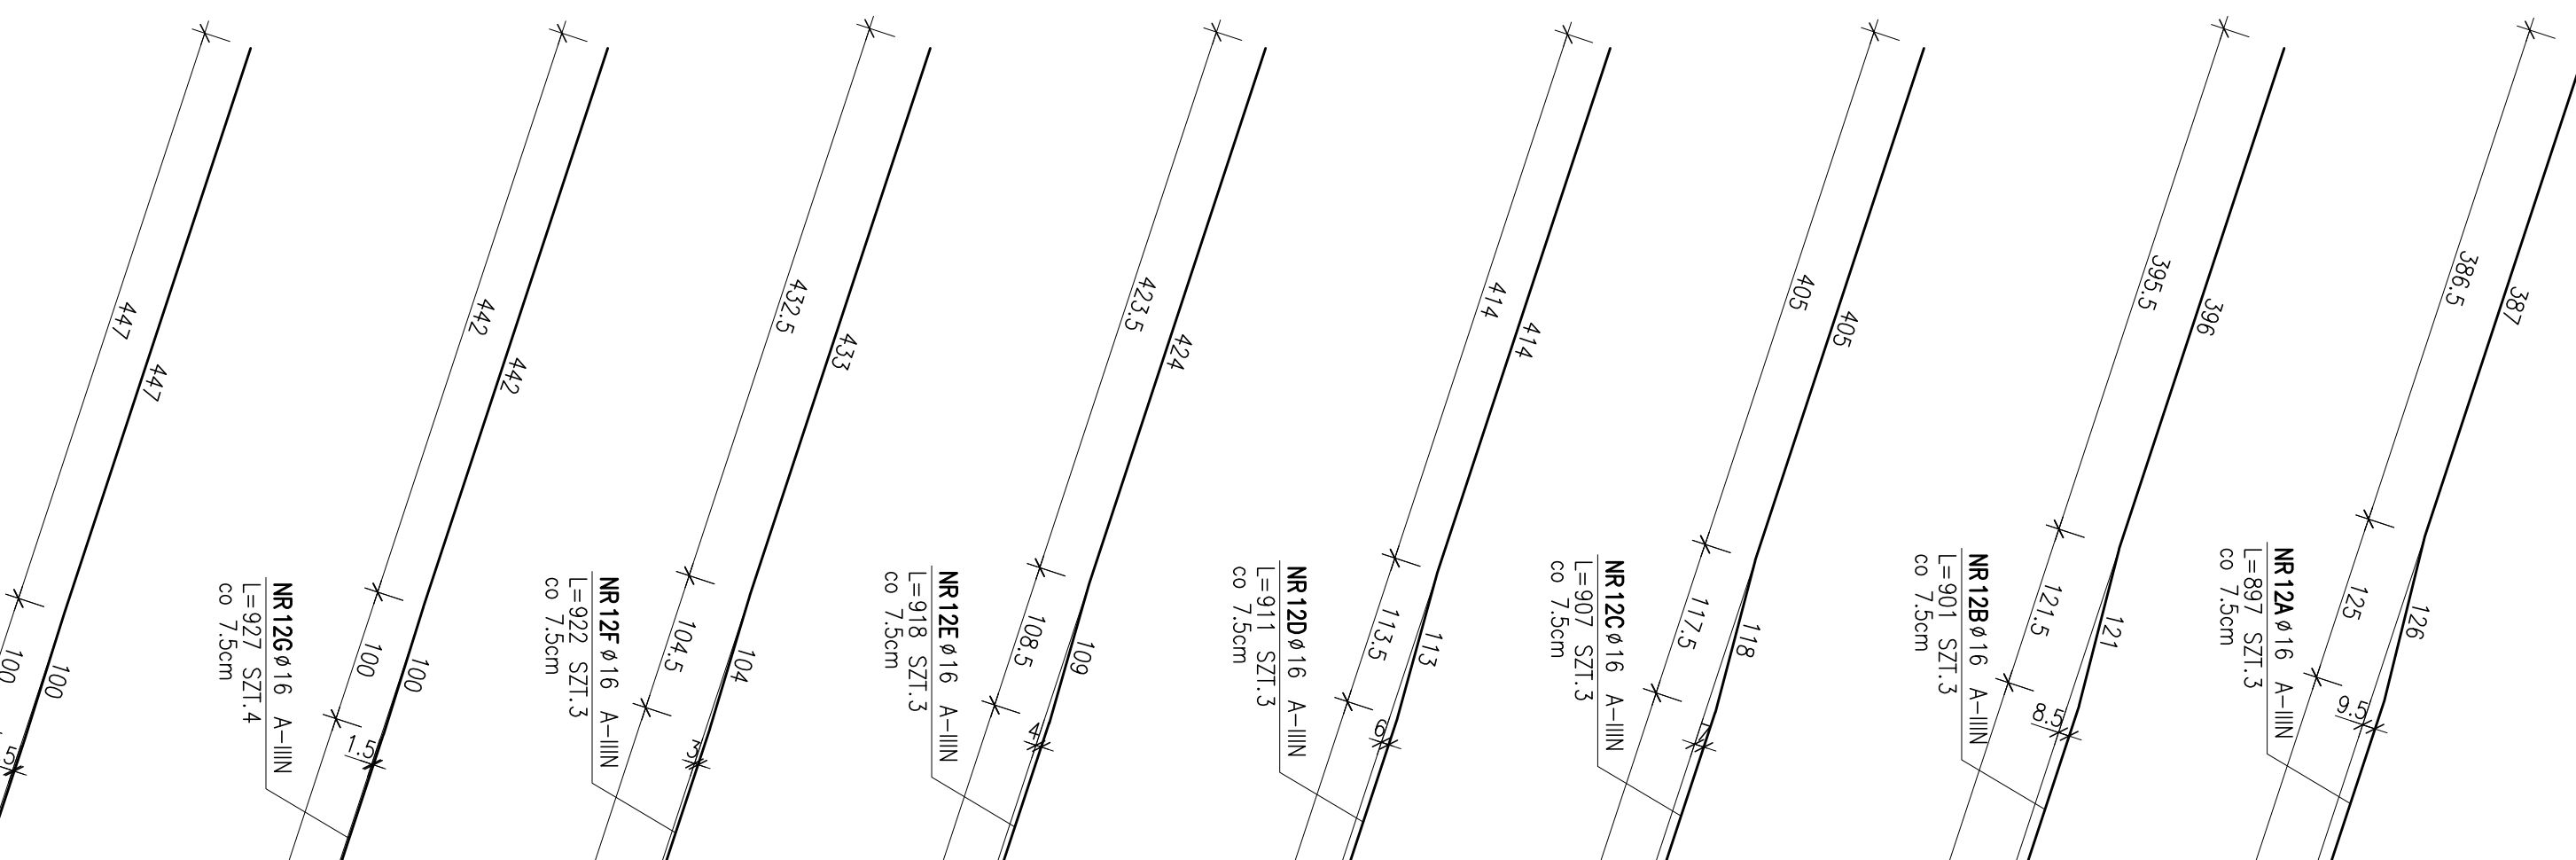
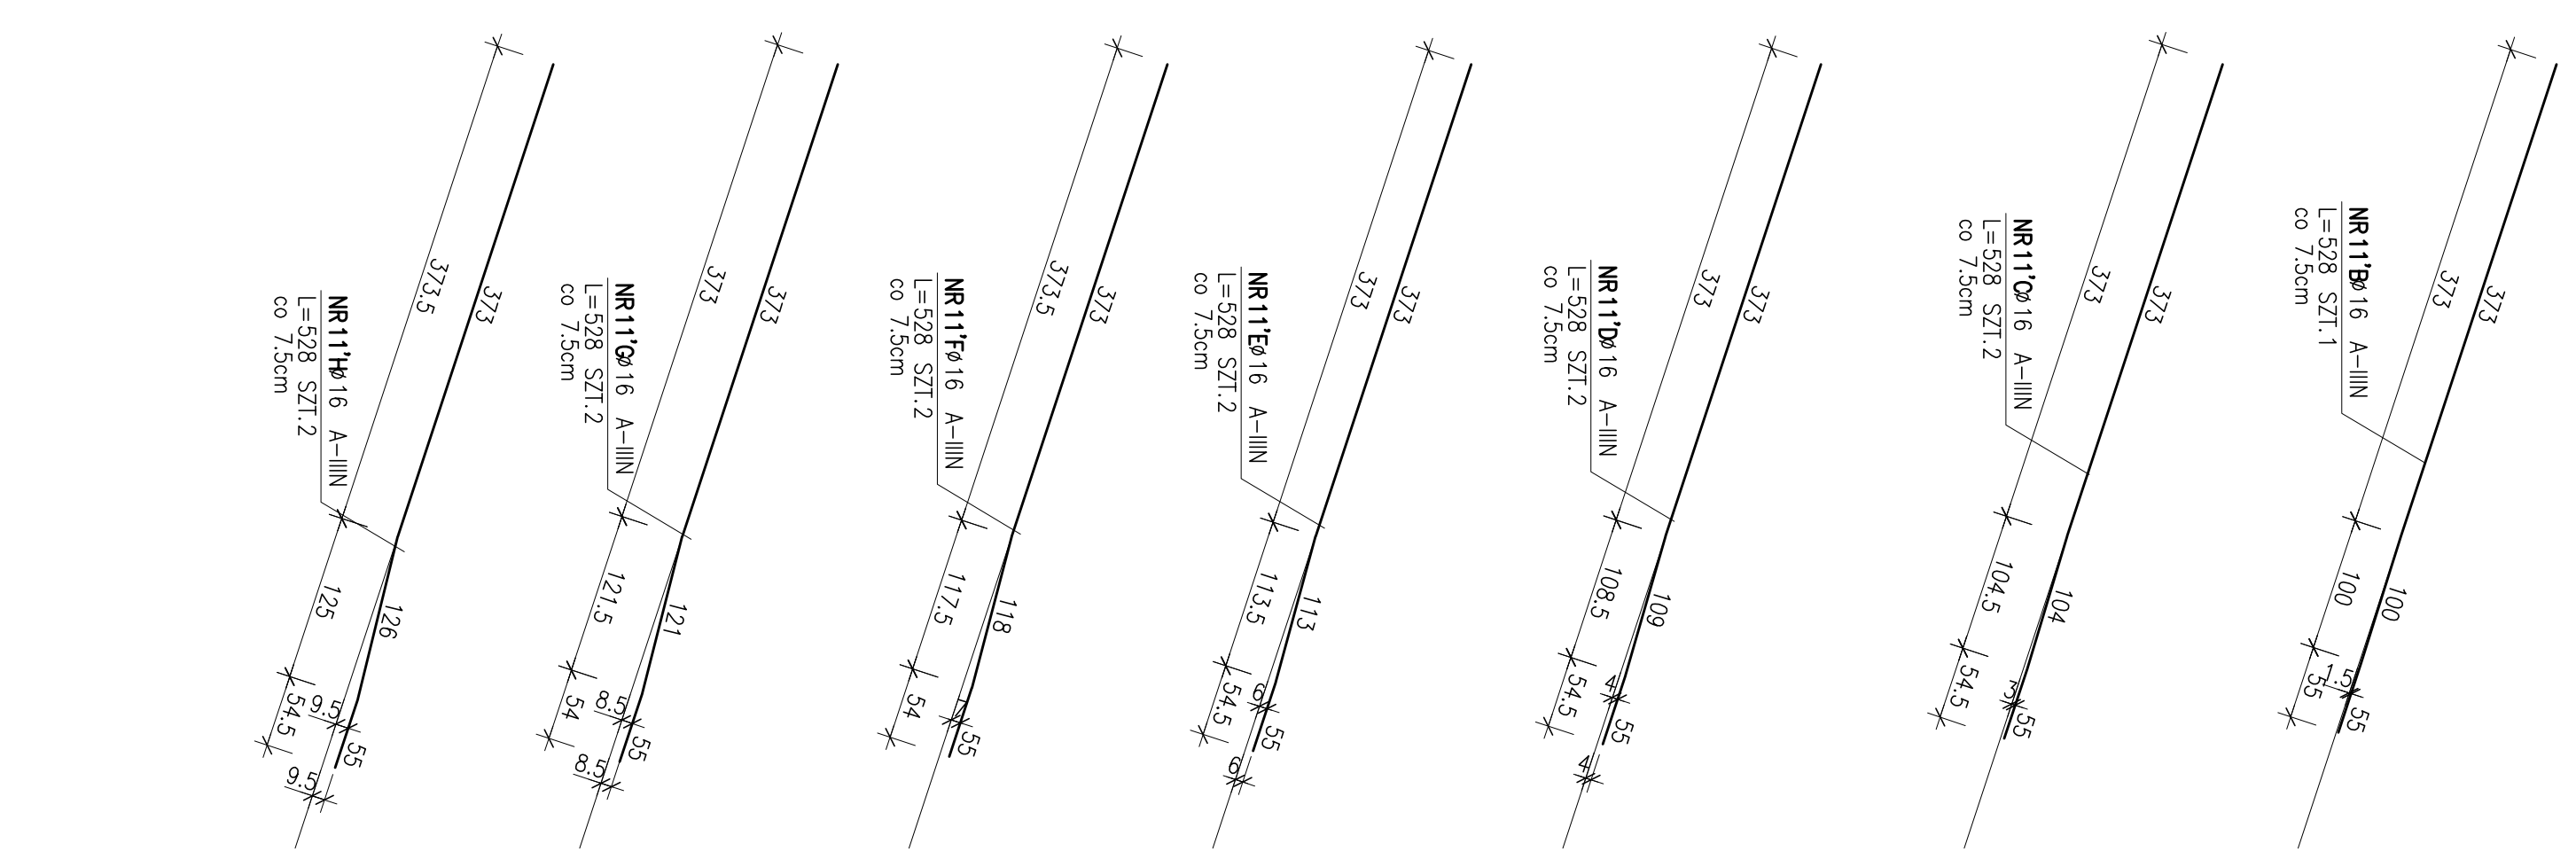
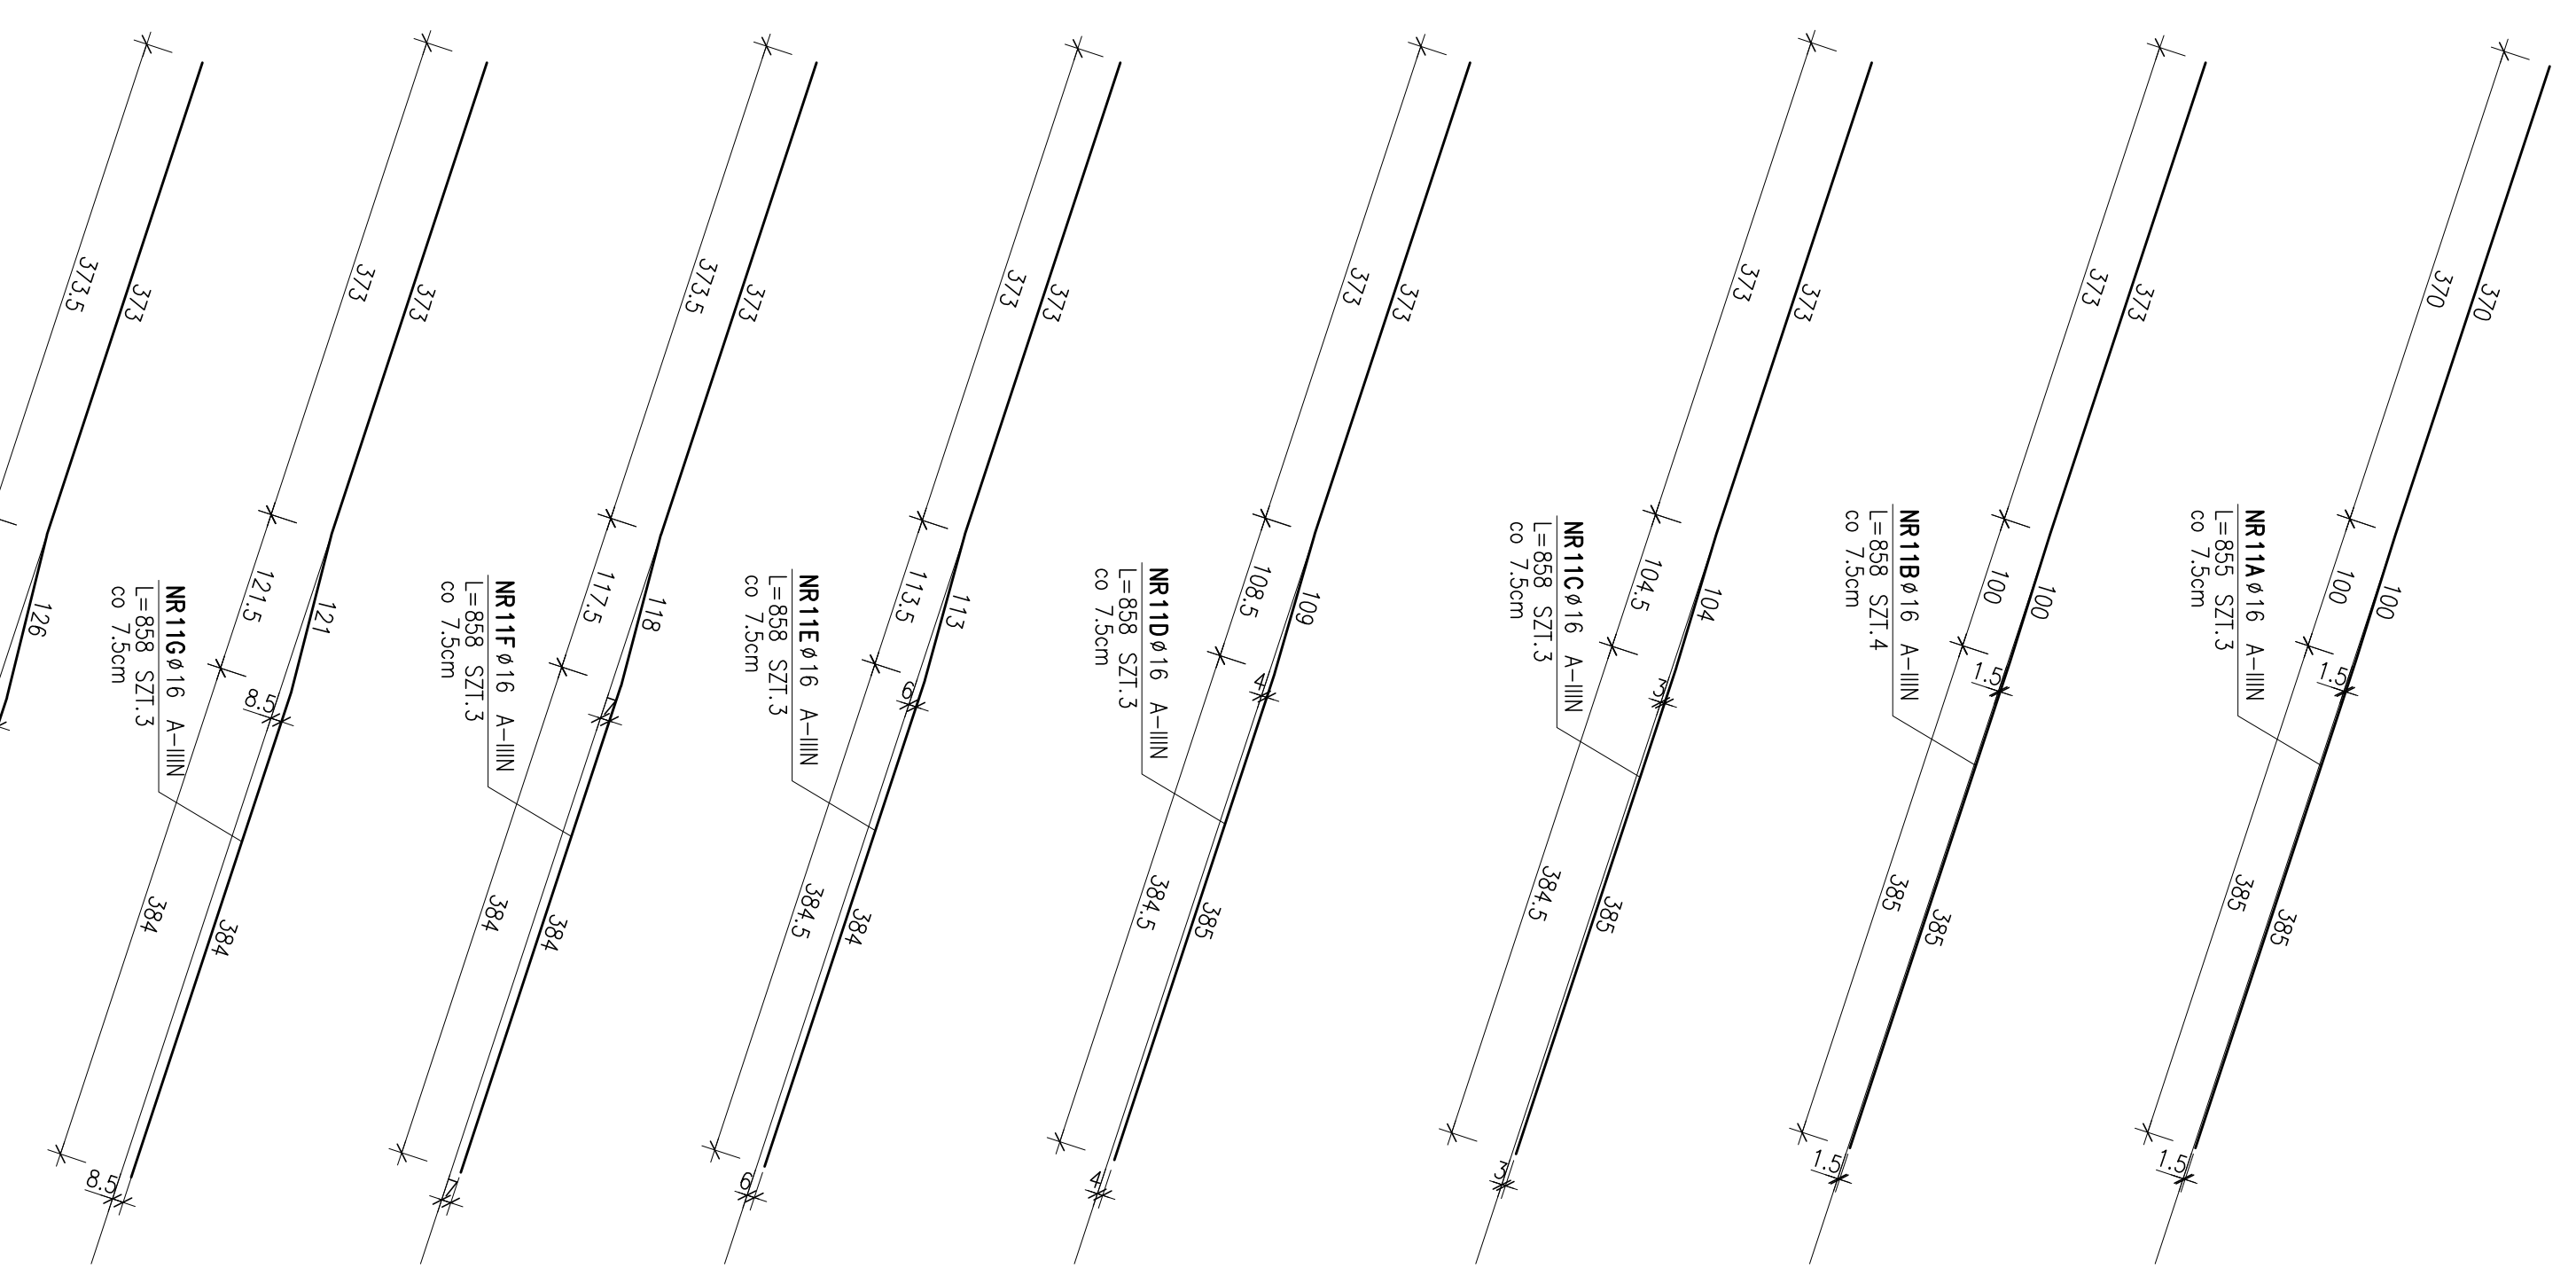
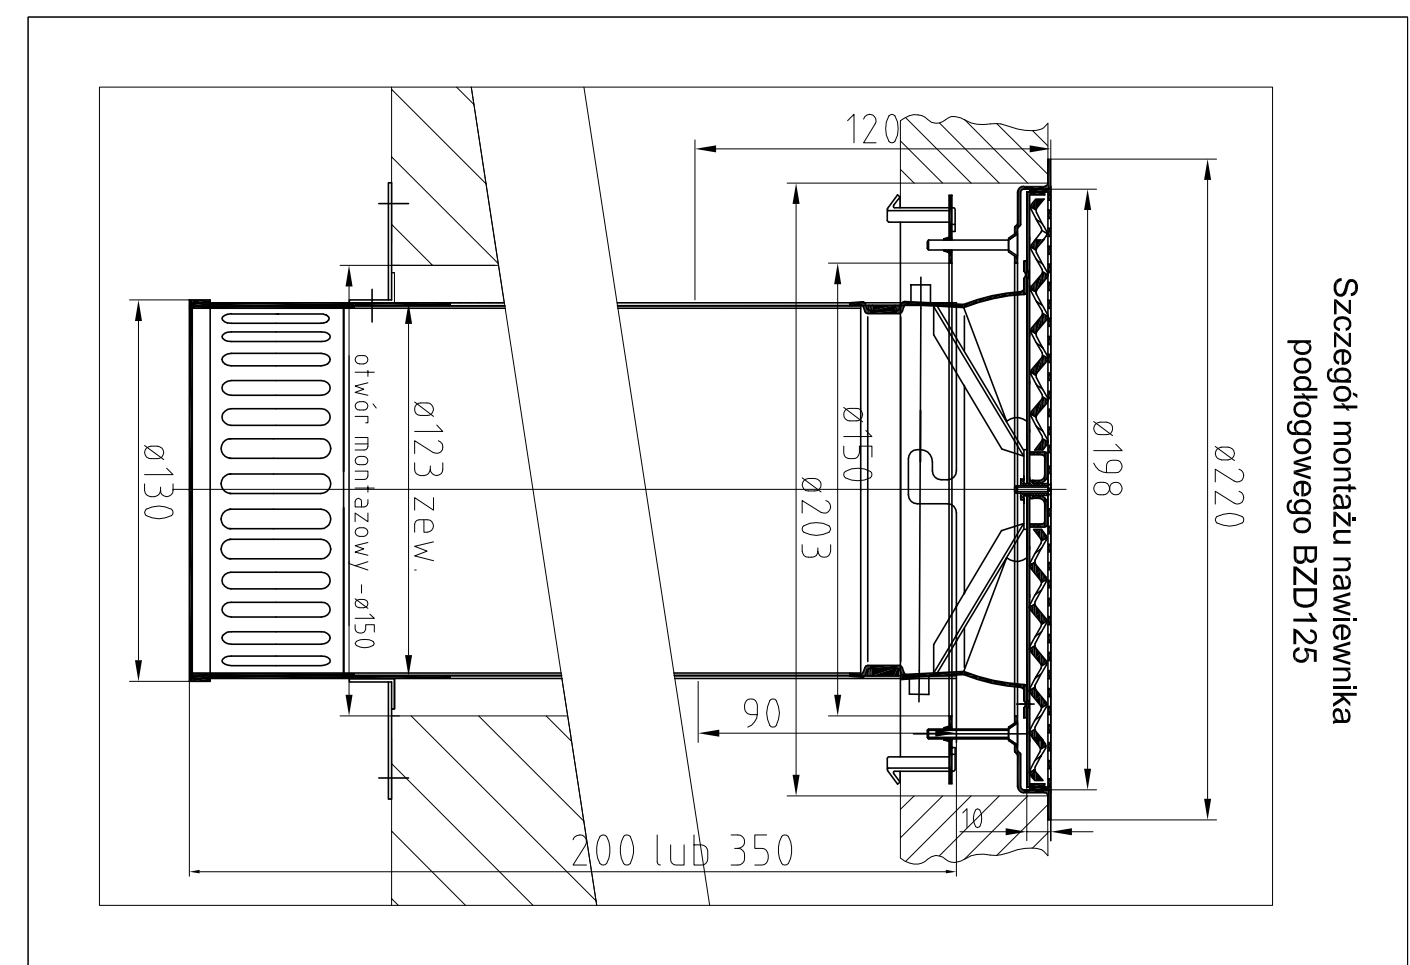
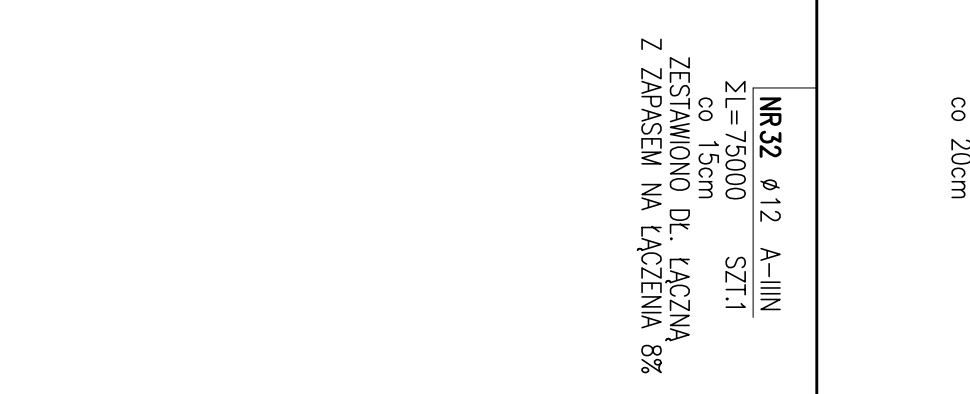
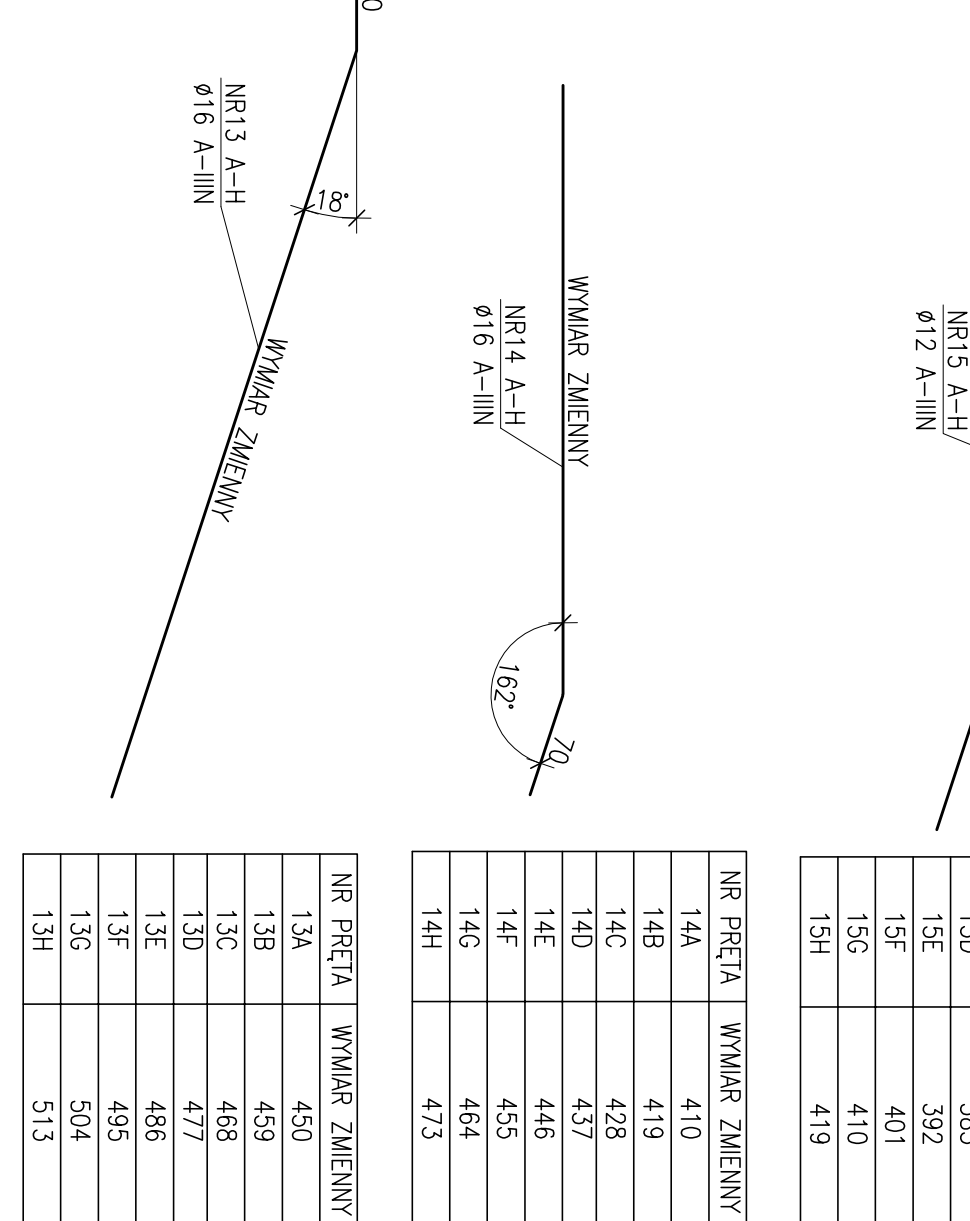
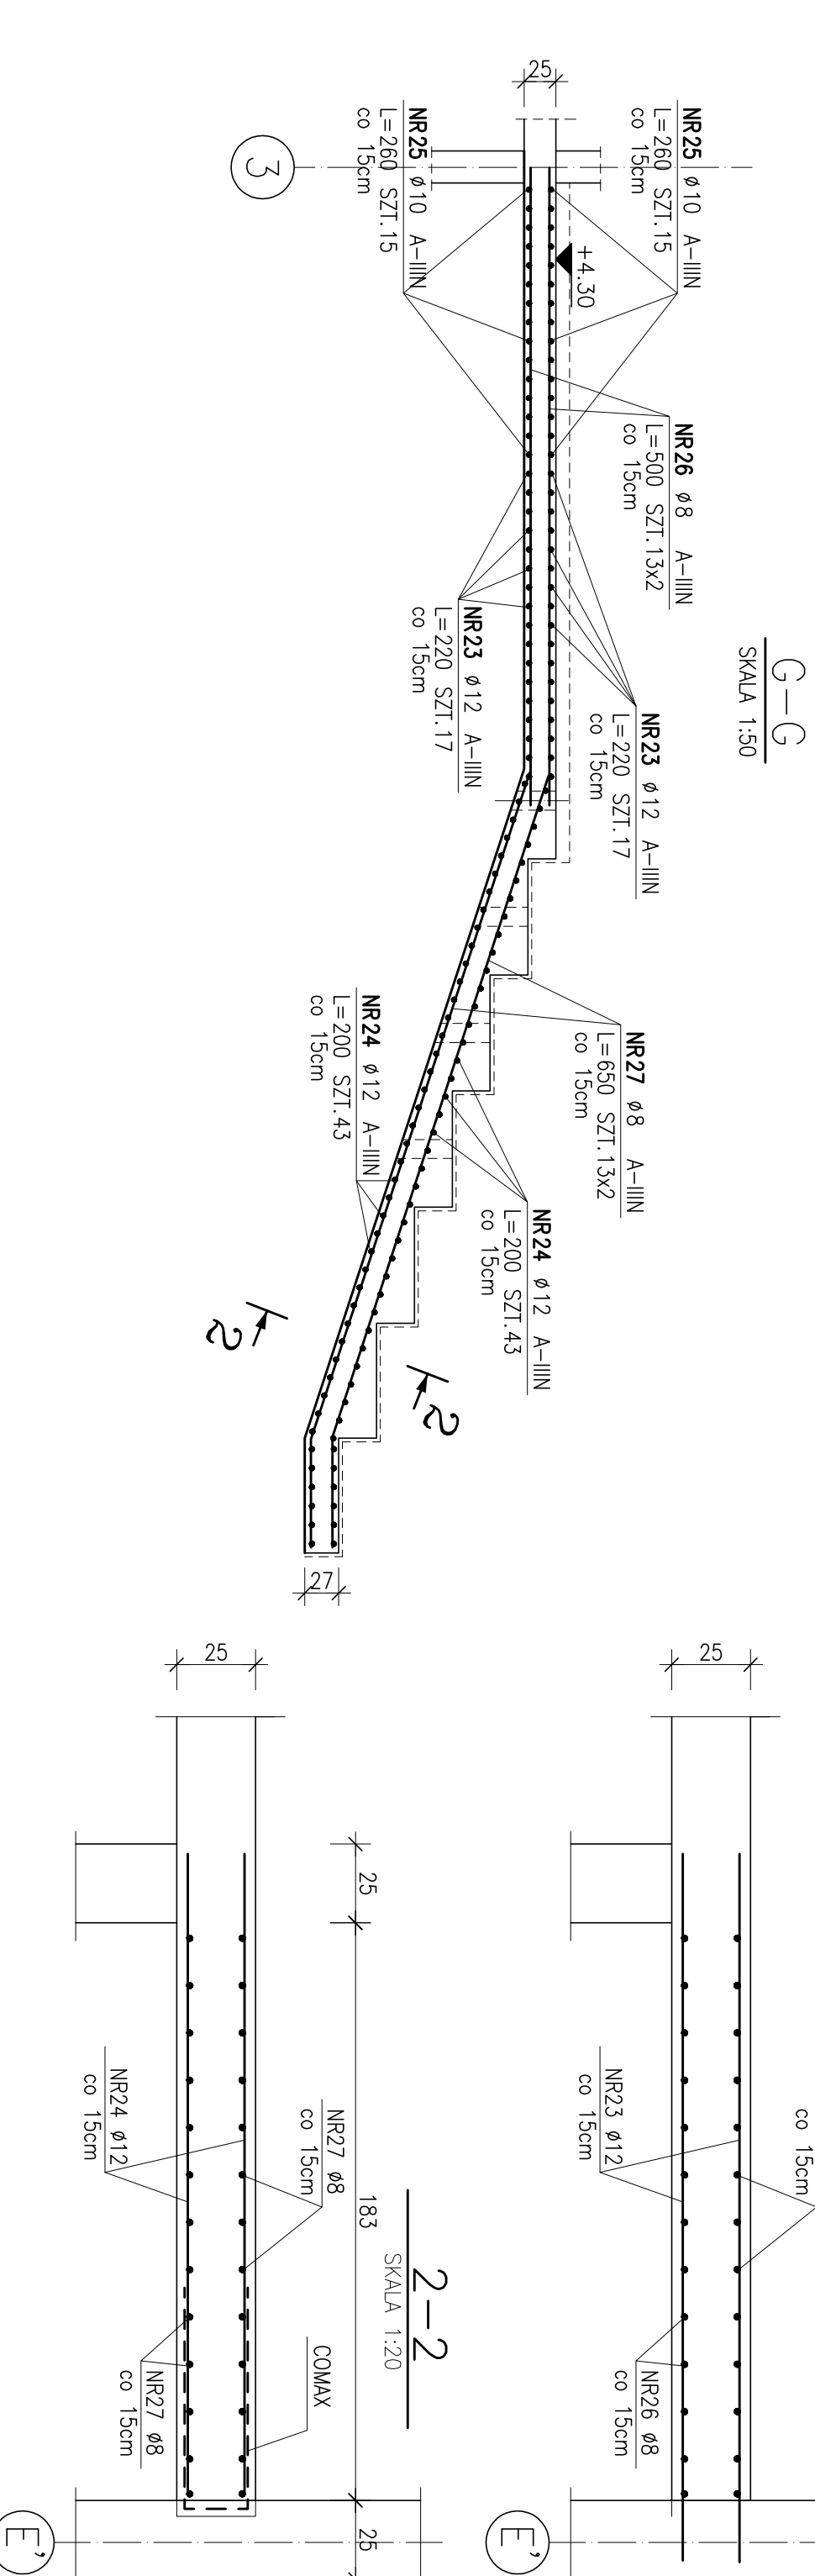
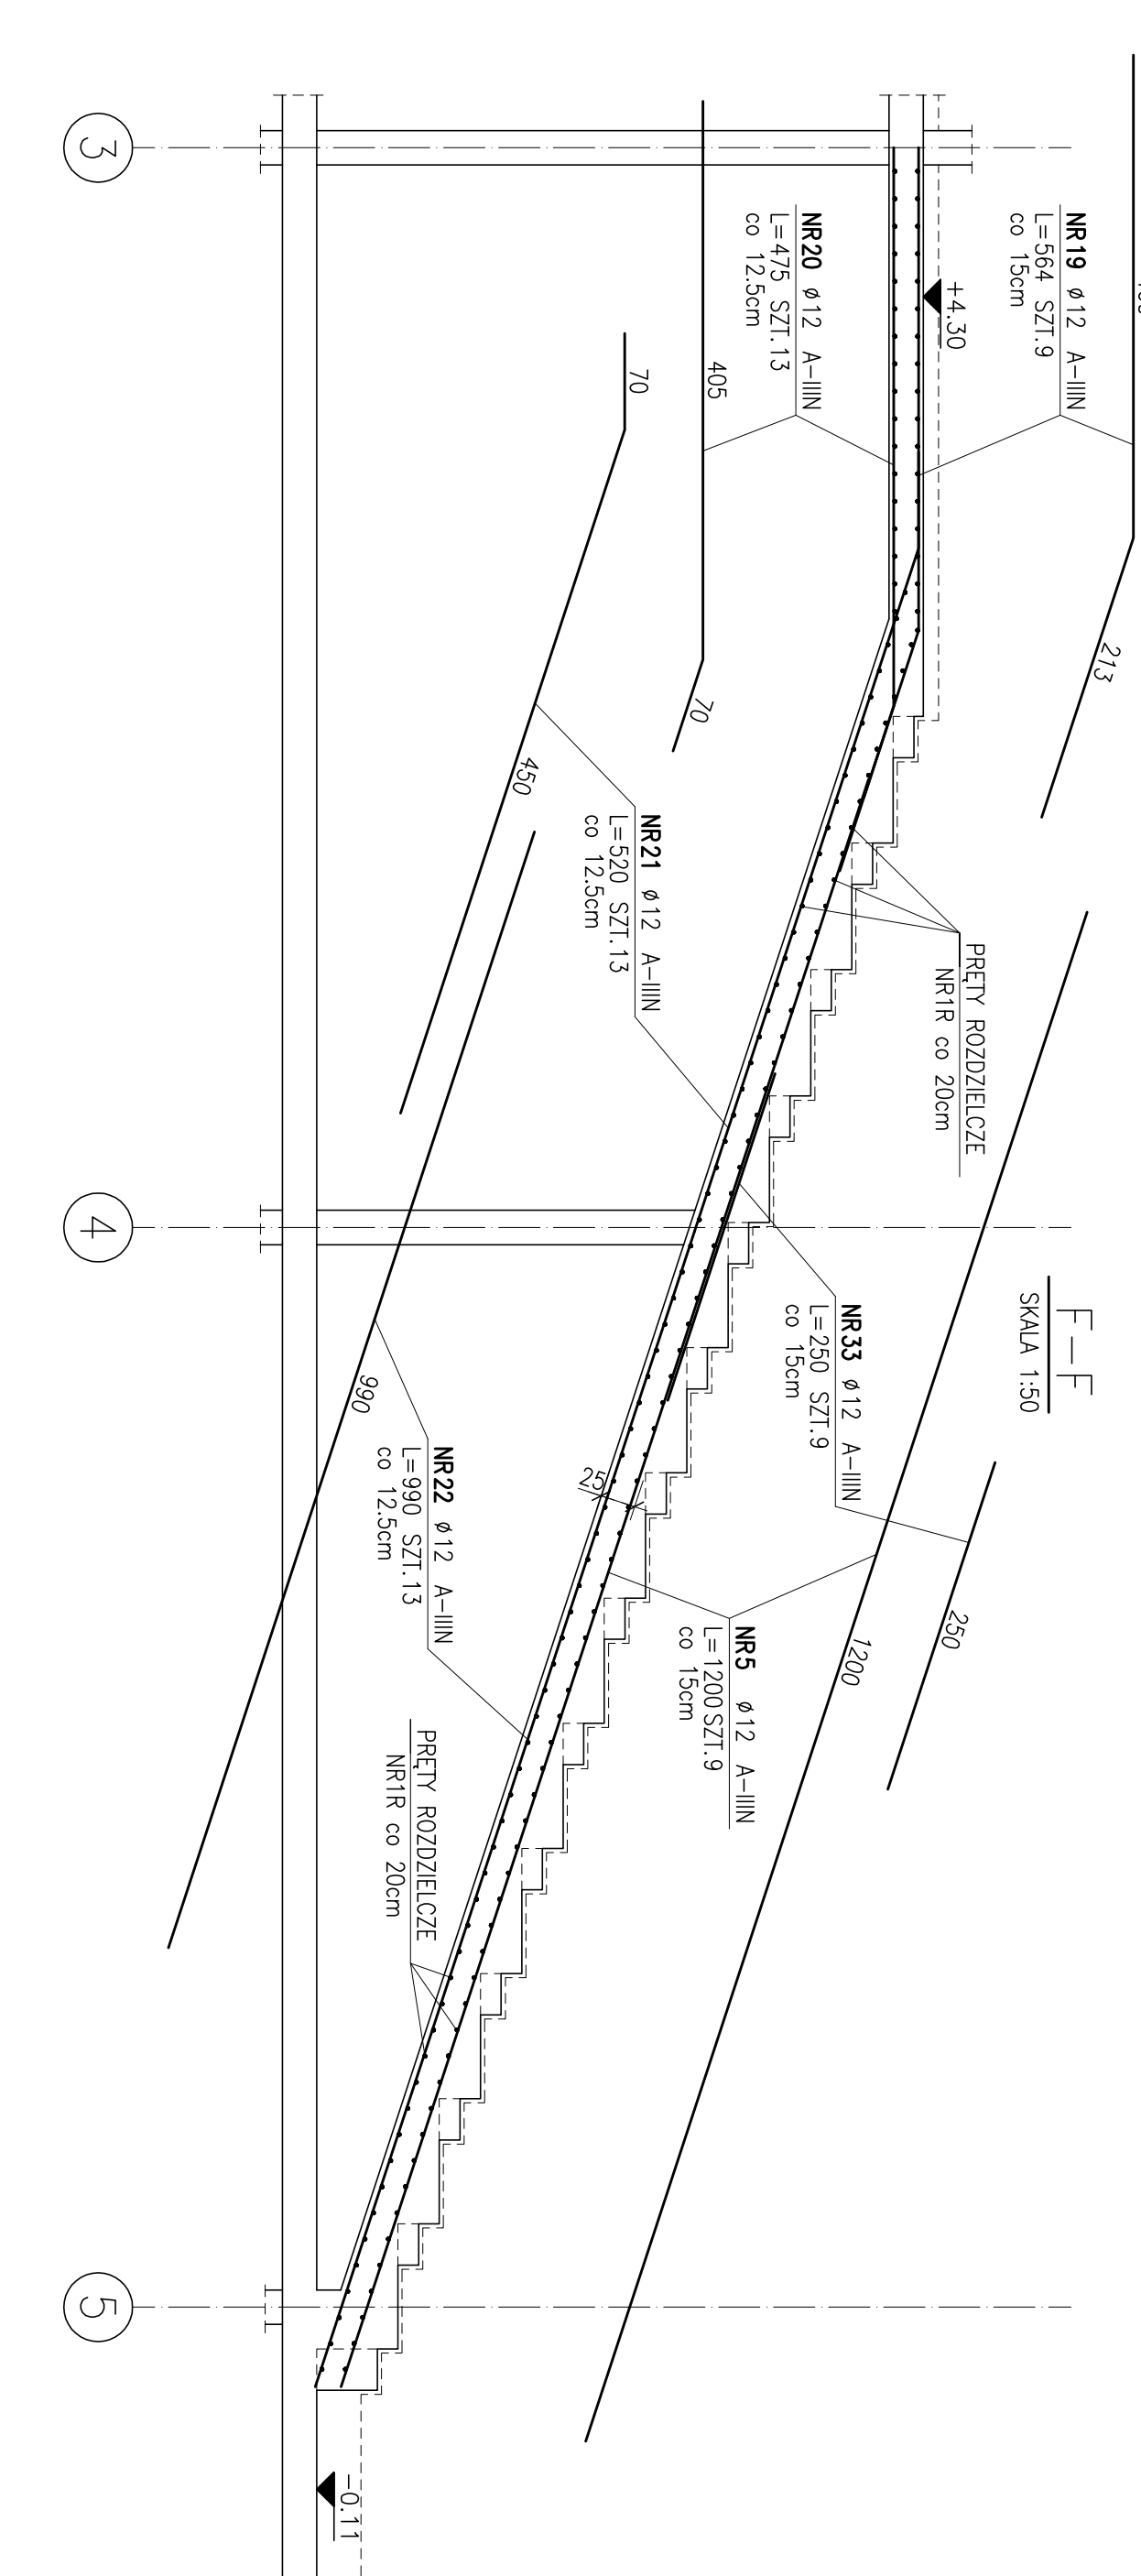
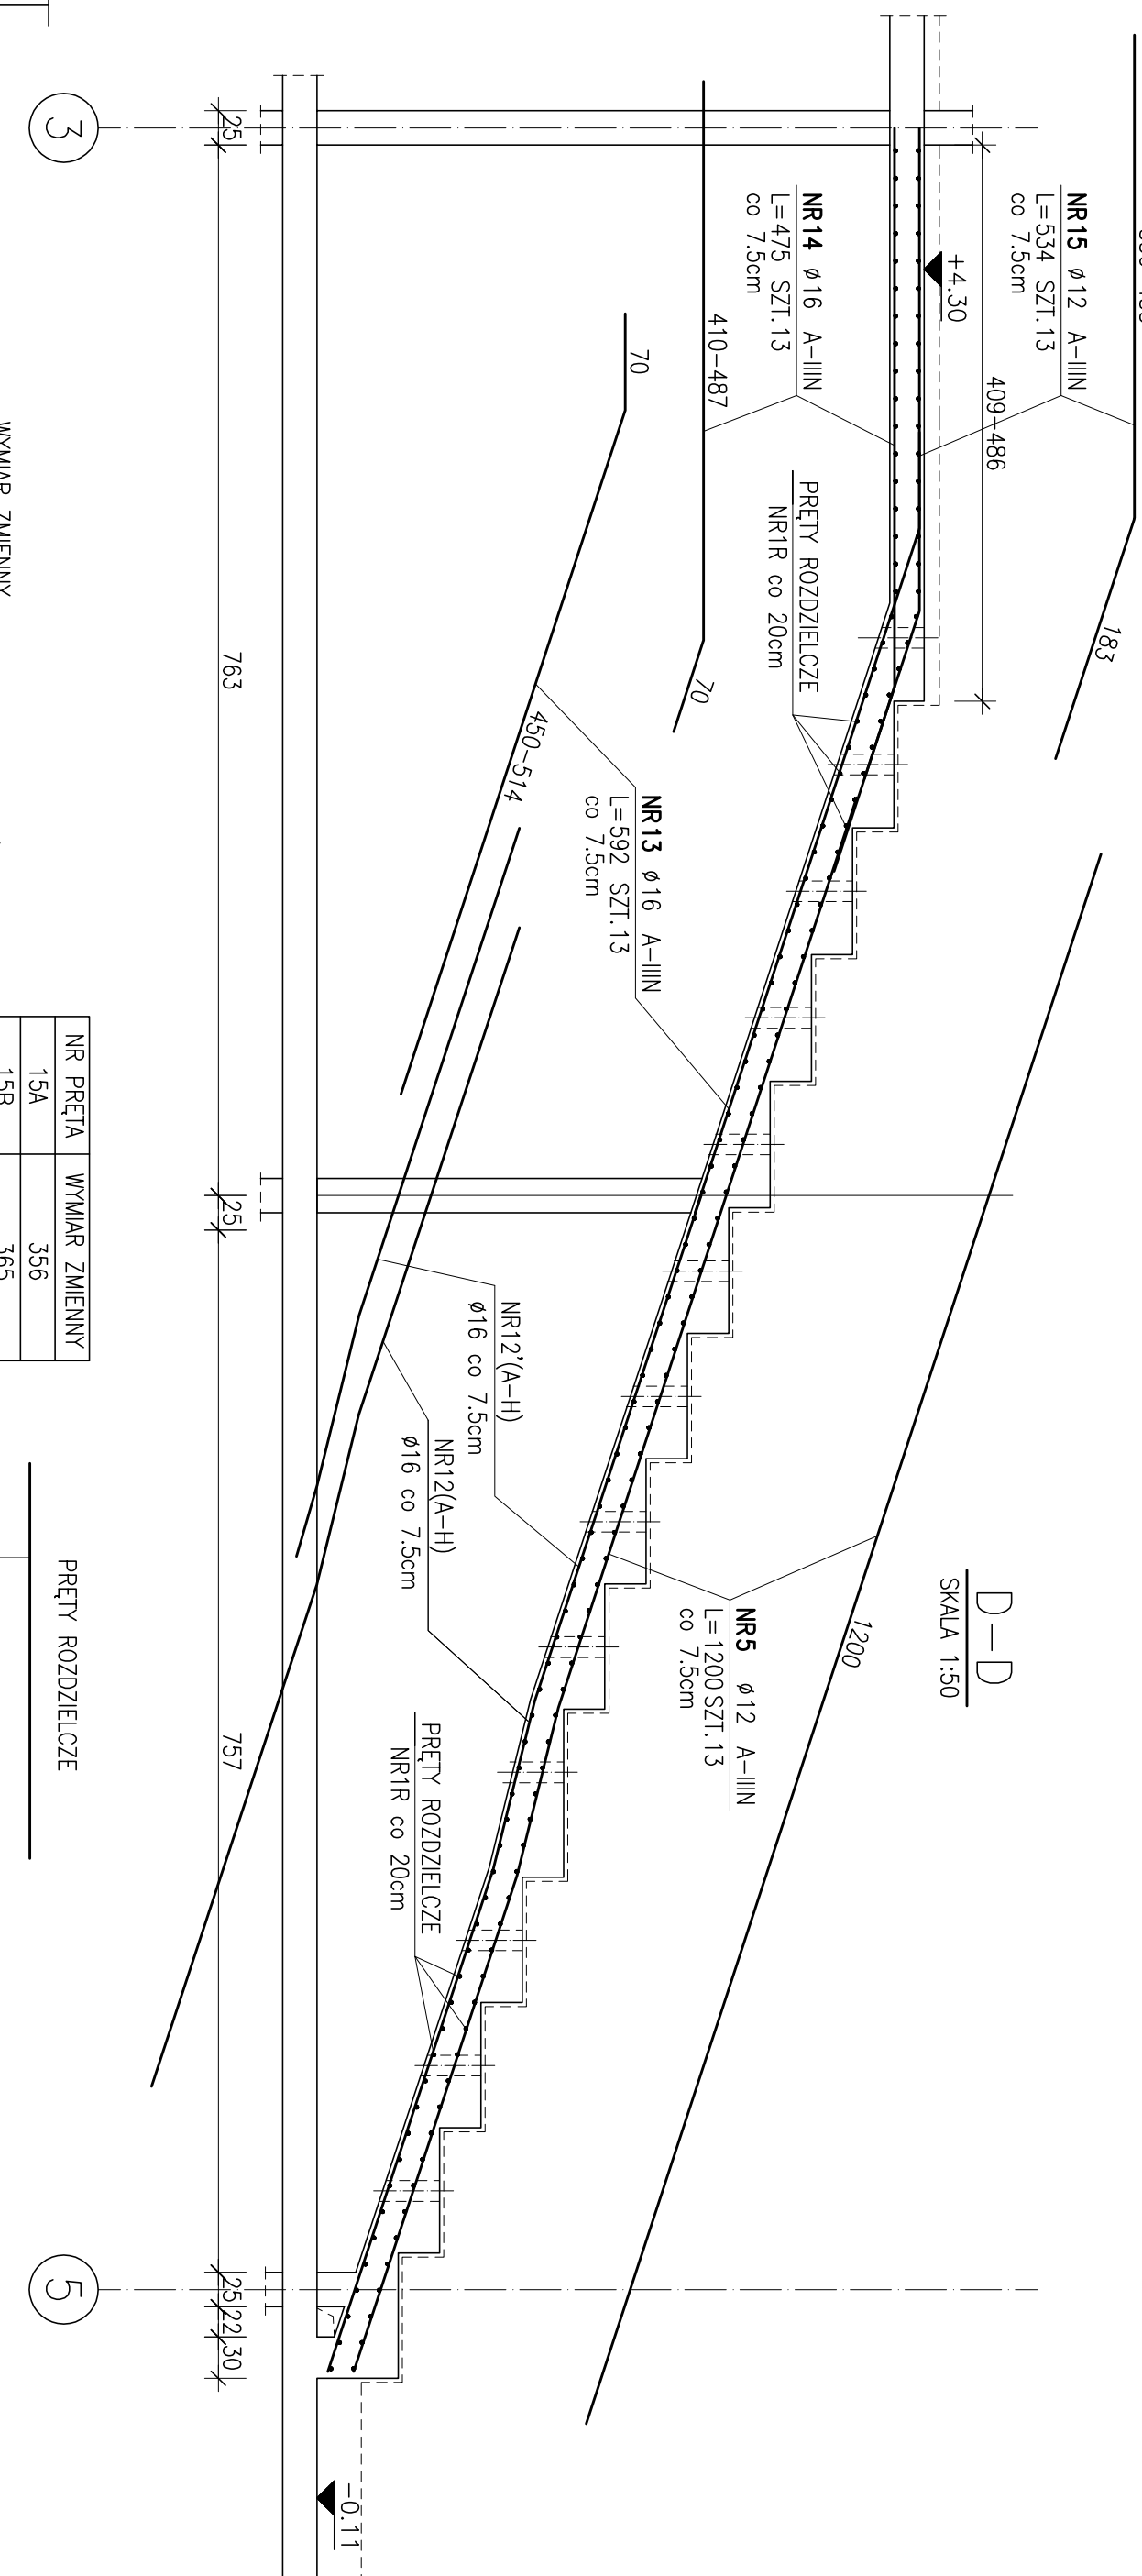
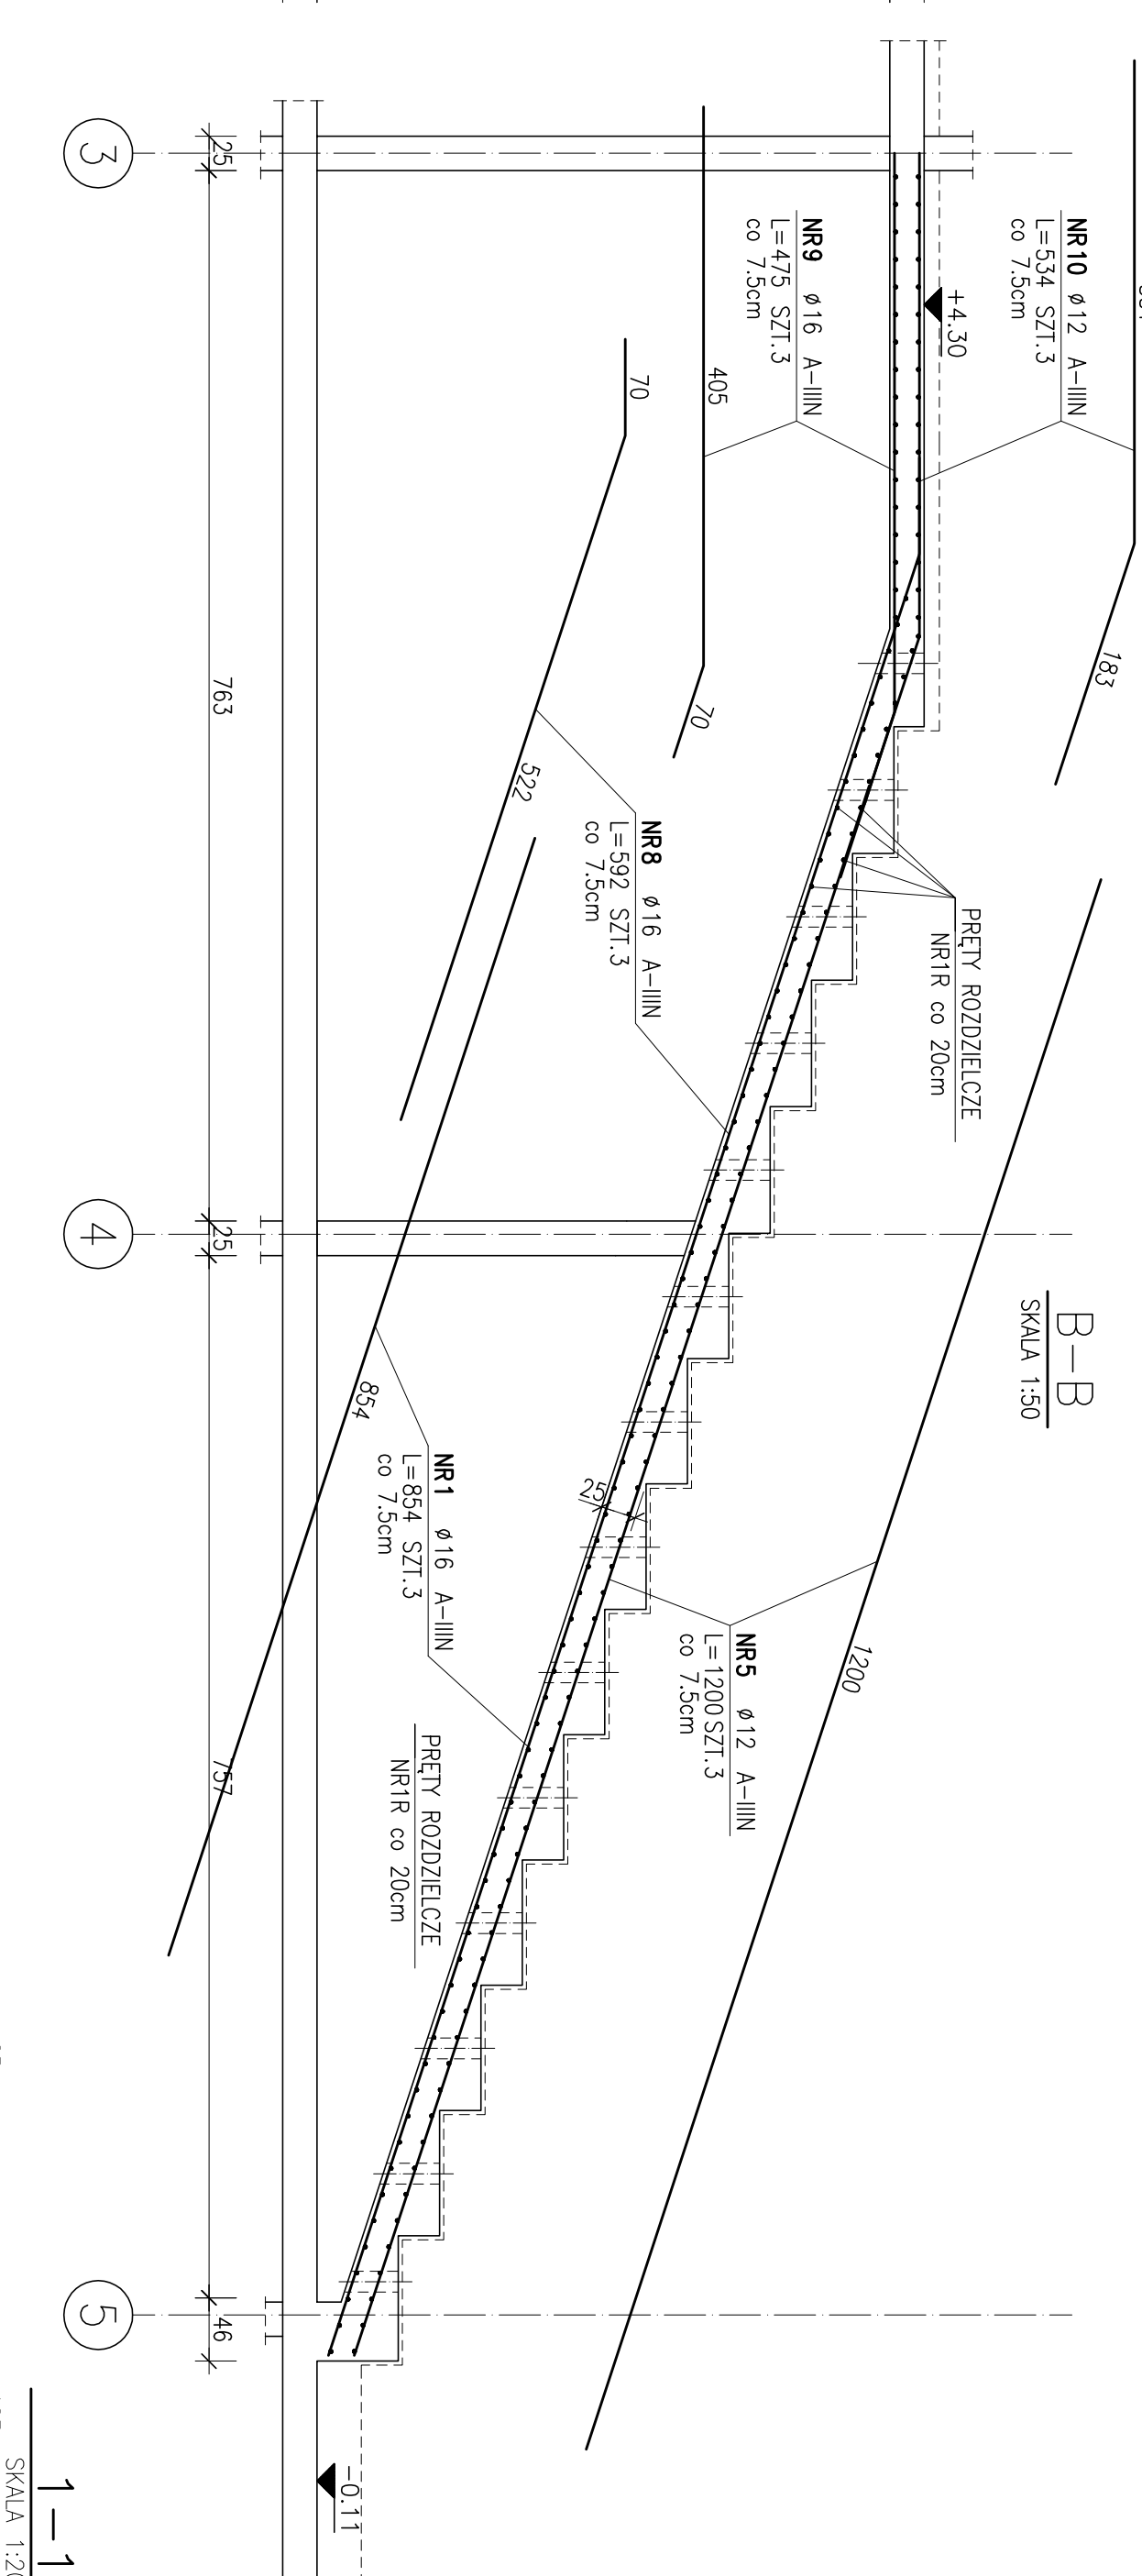
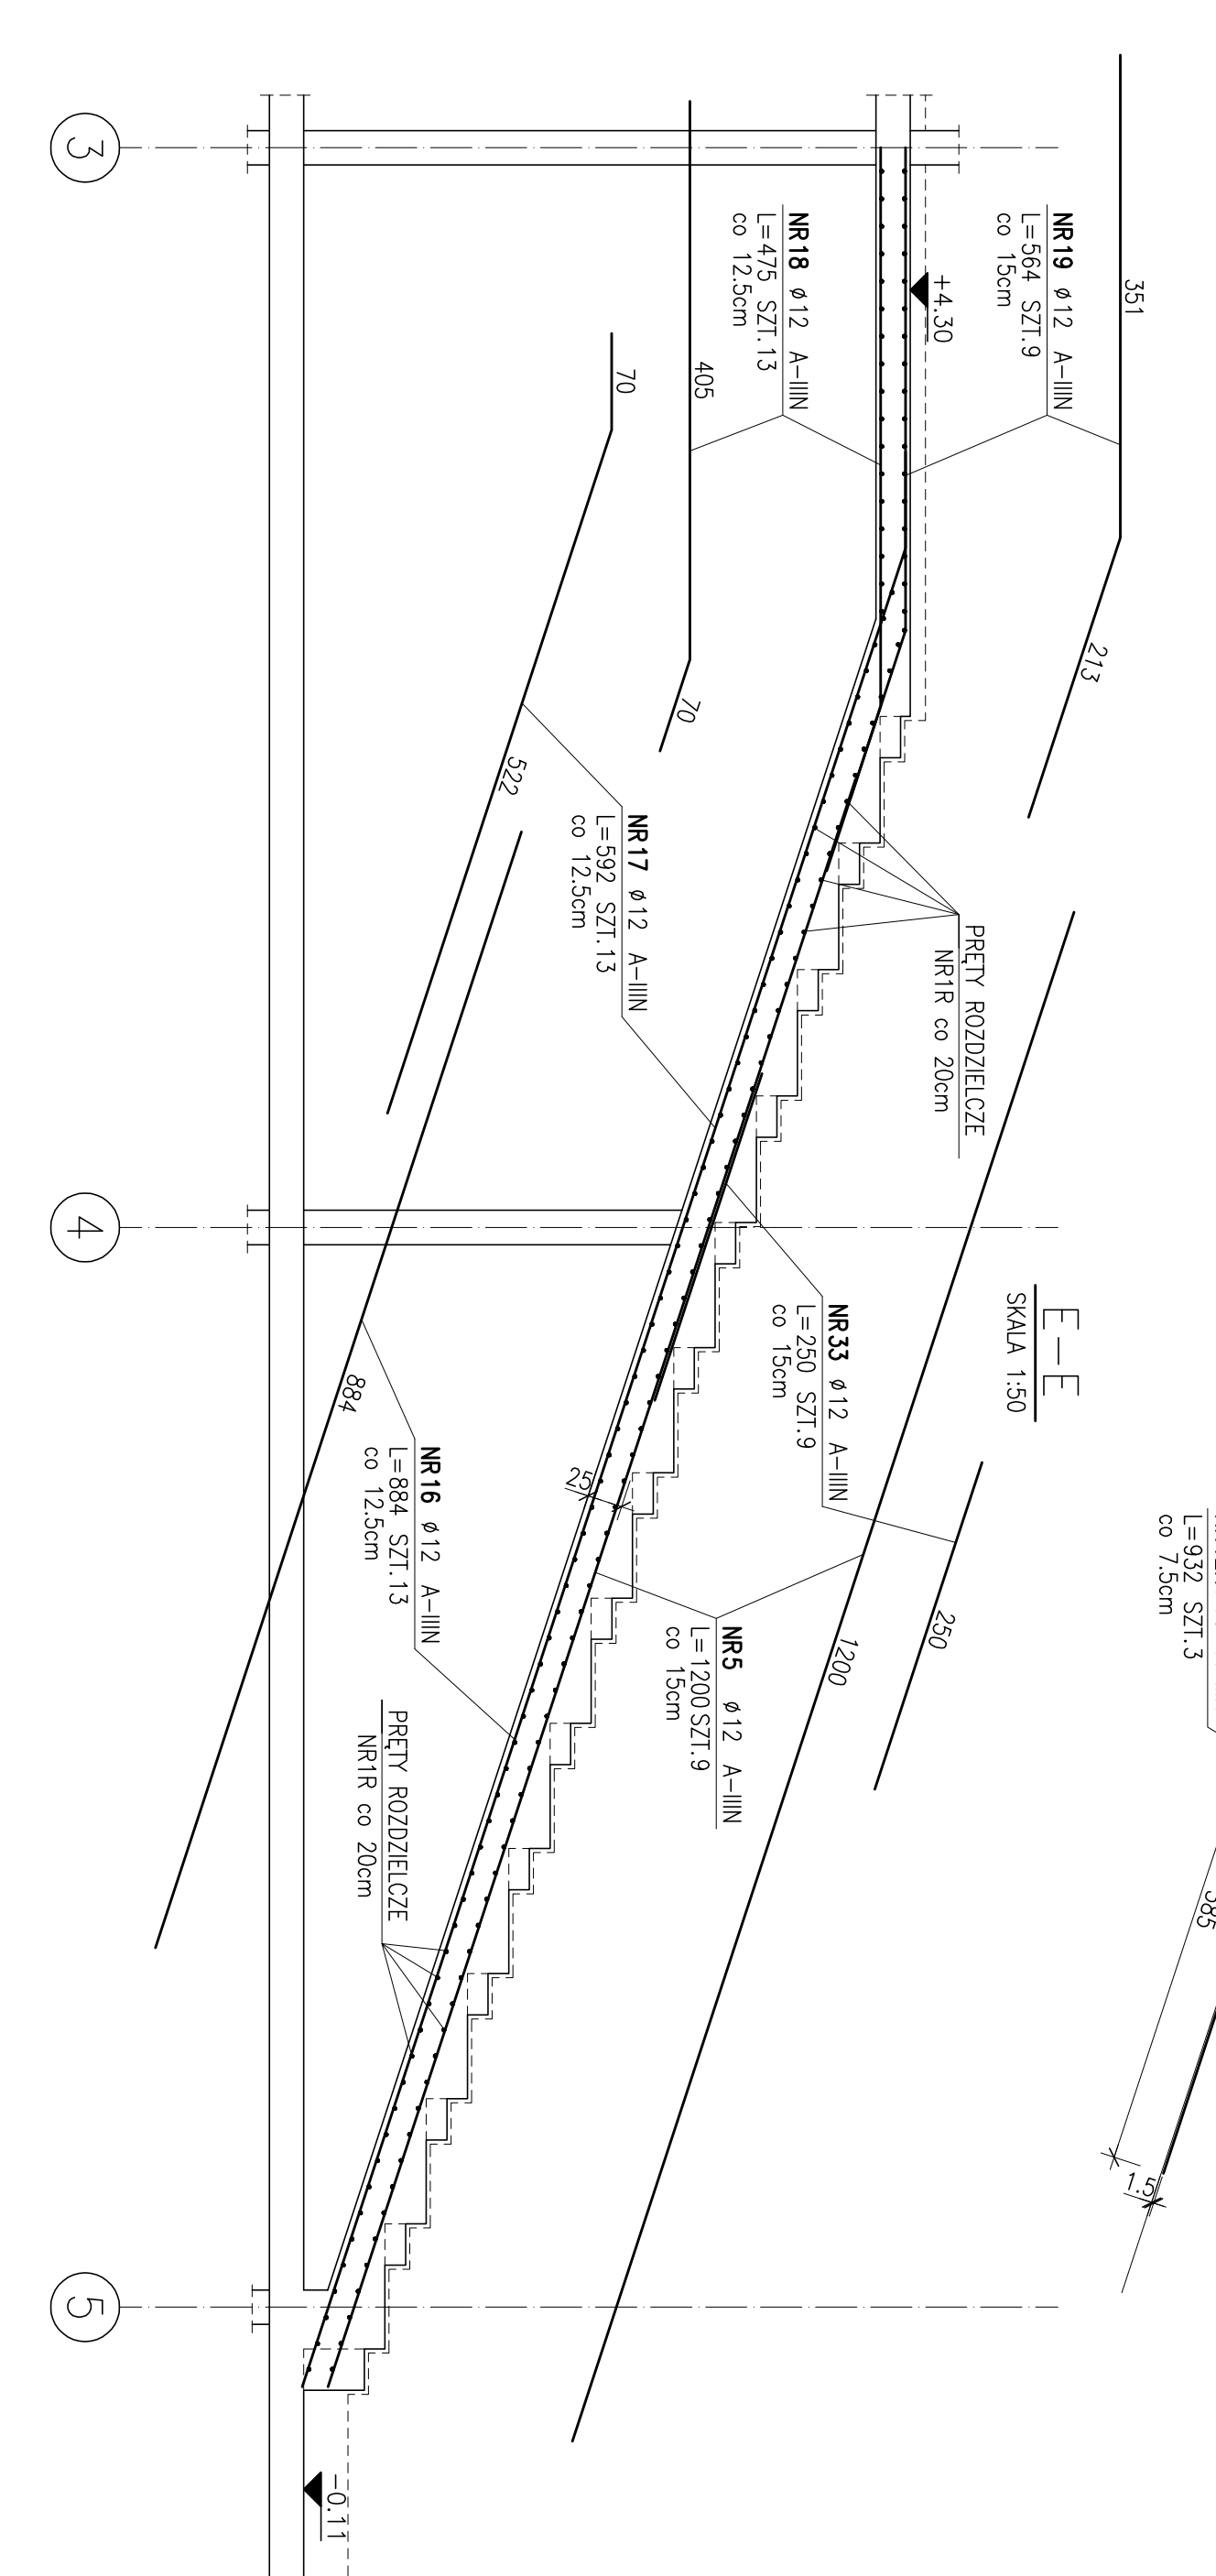
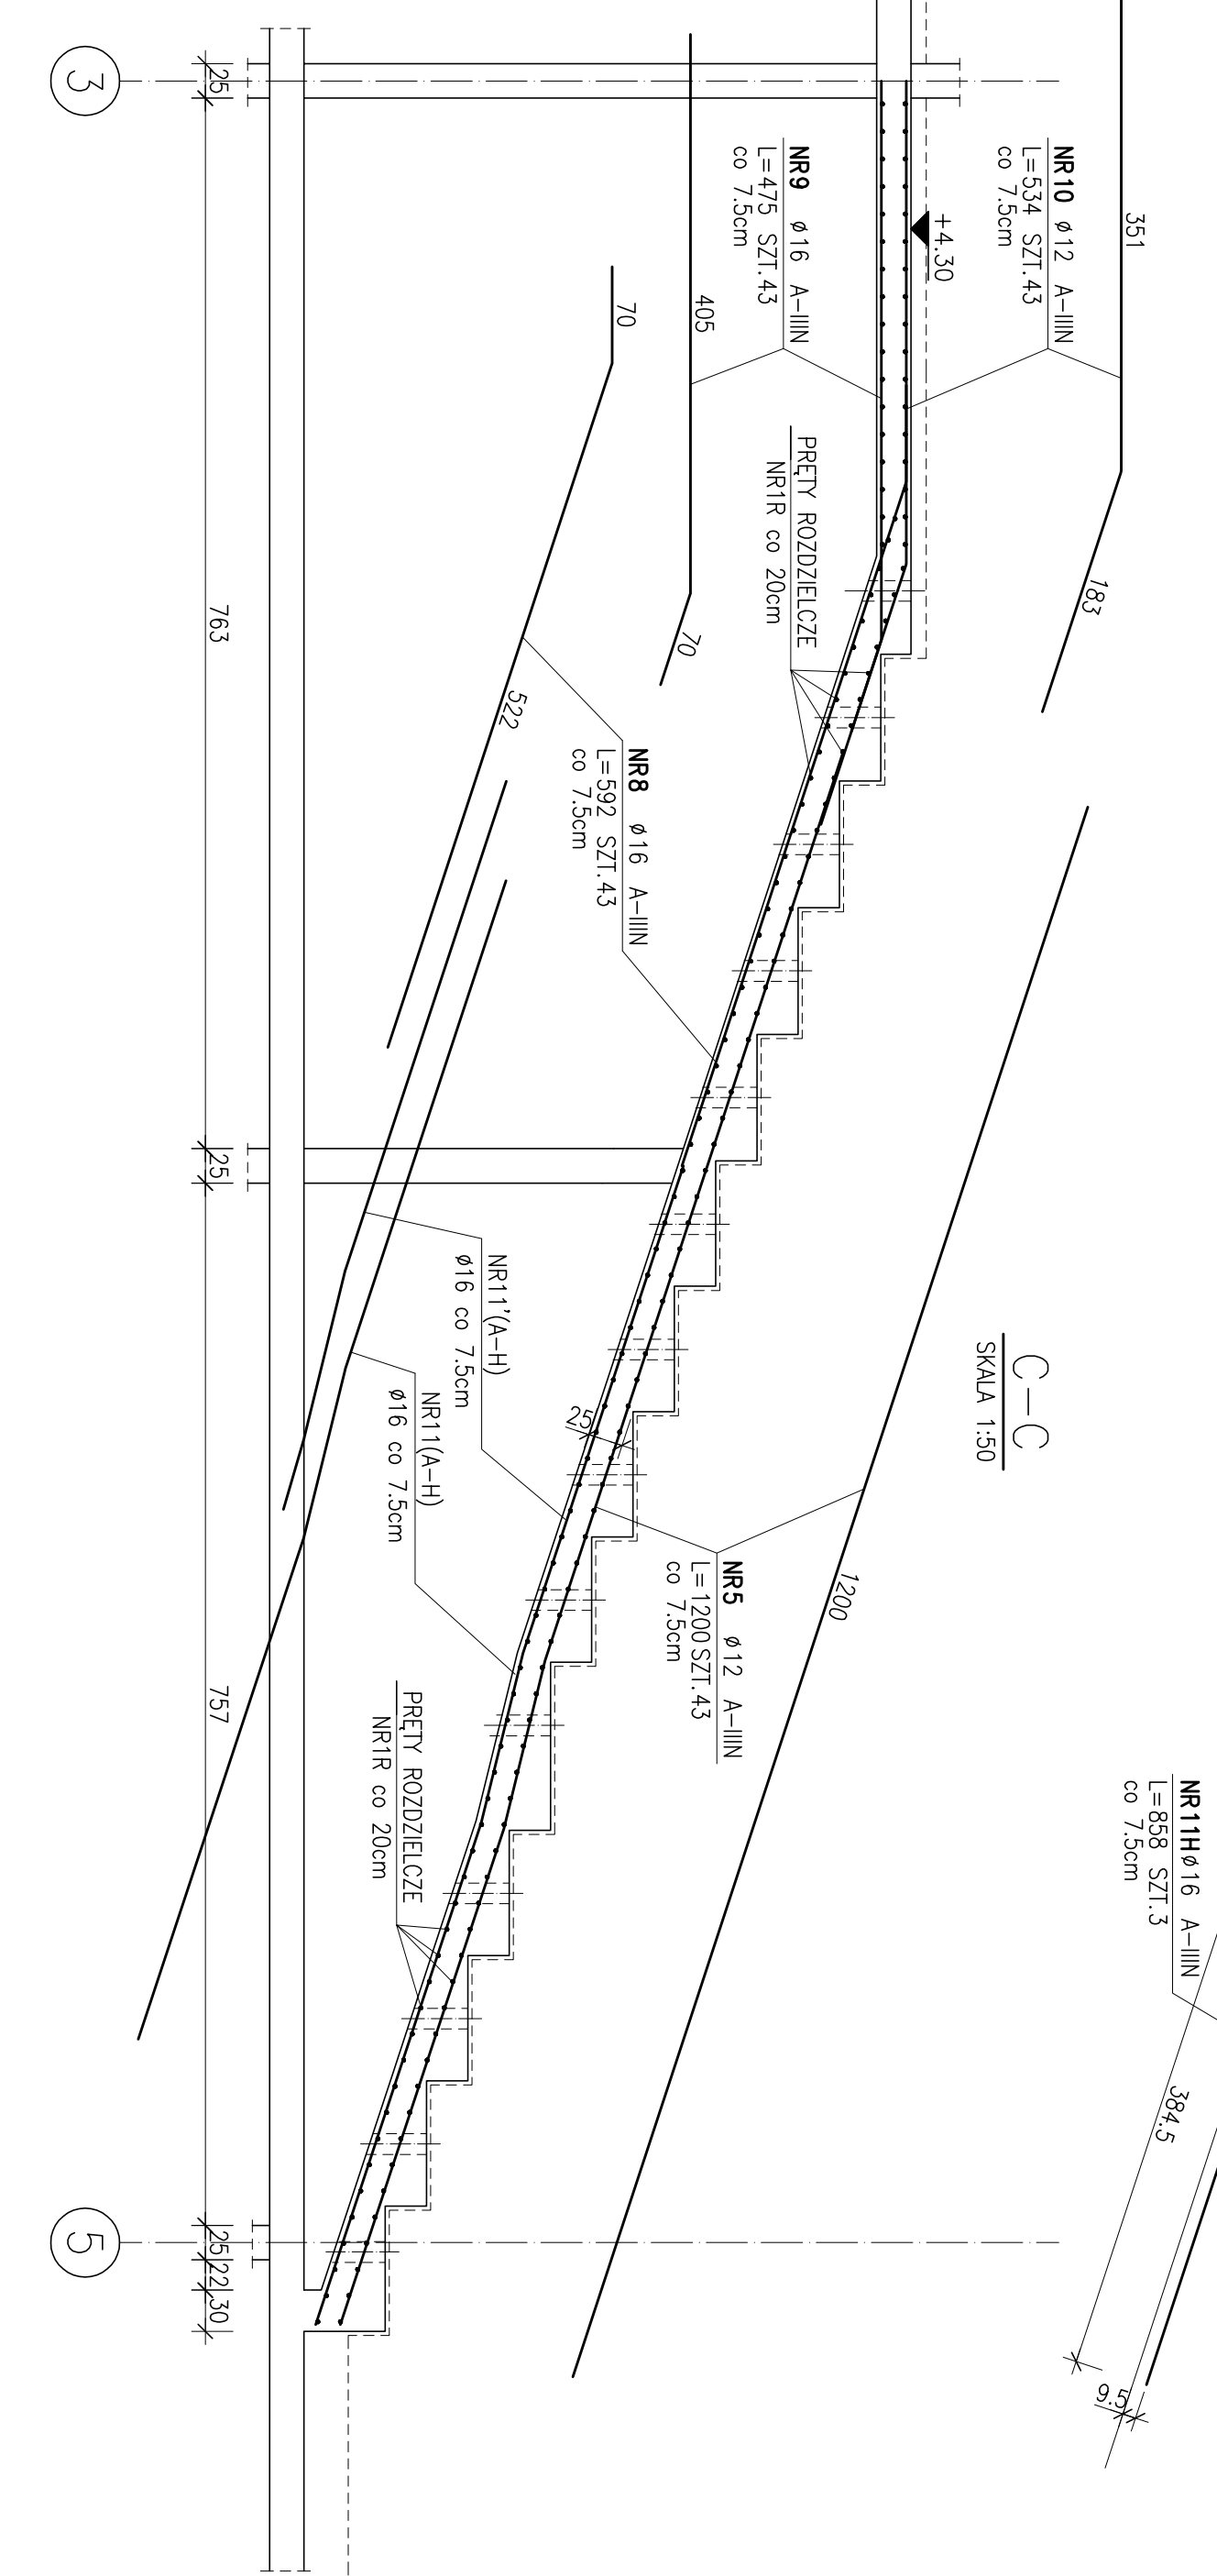
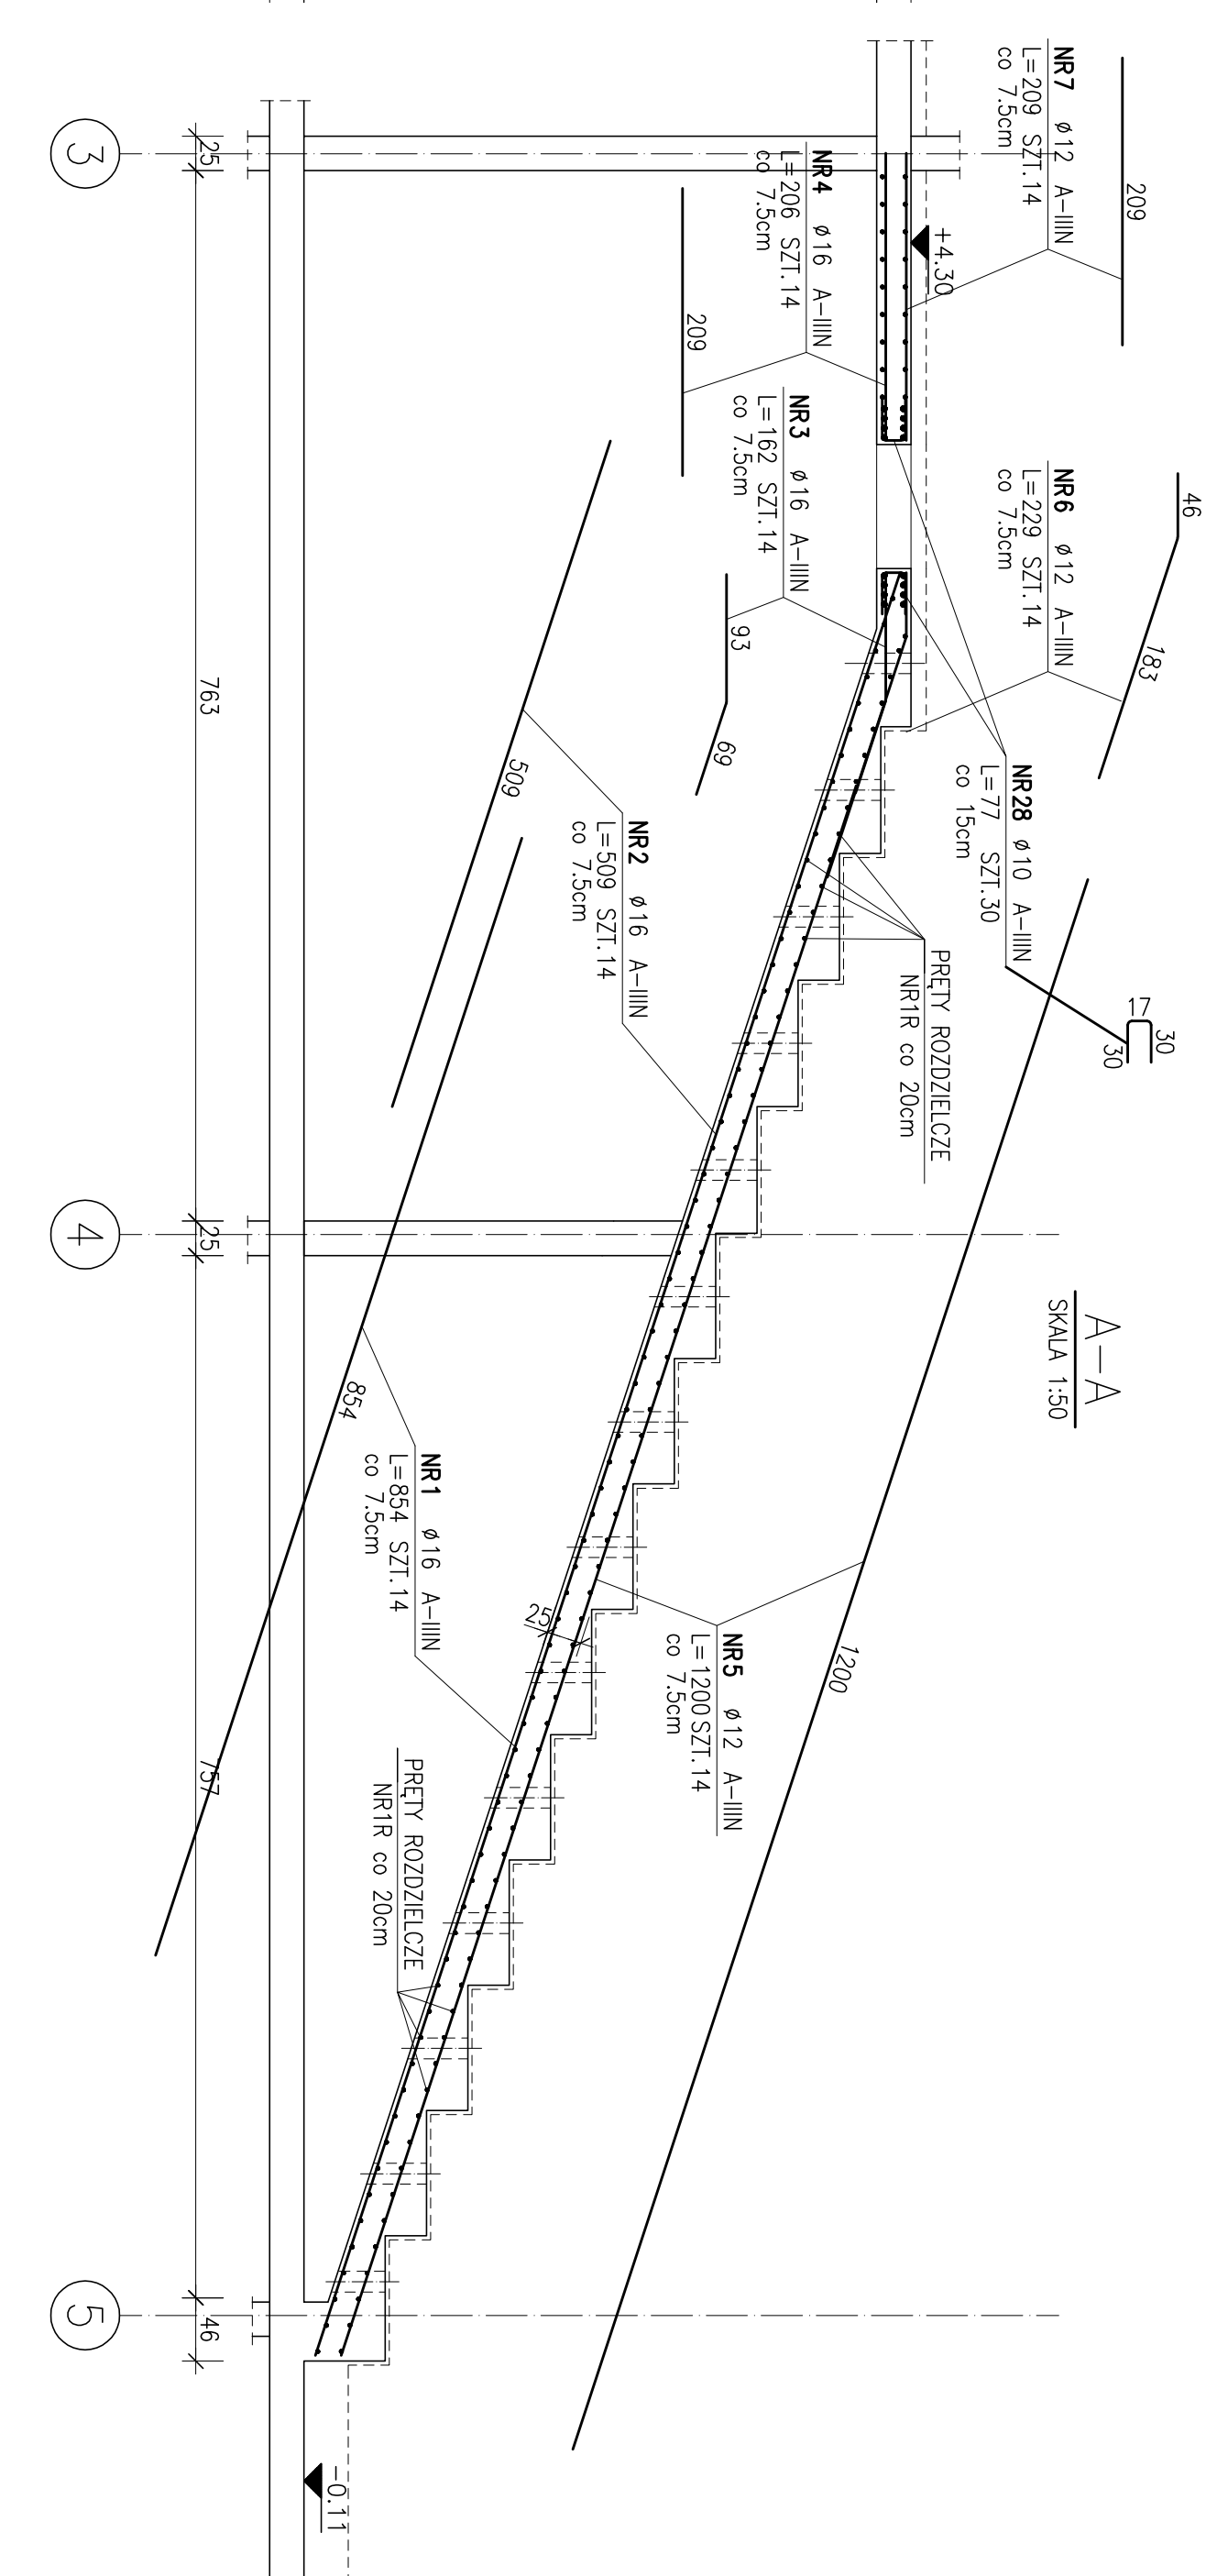


RZUT ZBROJENIA DOLNEGO PŁYTY WIDOWNI
OVL 1:50


